
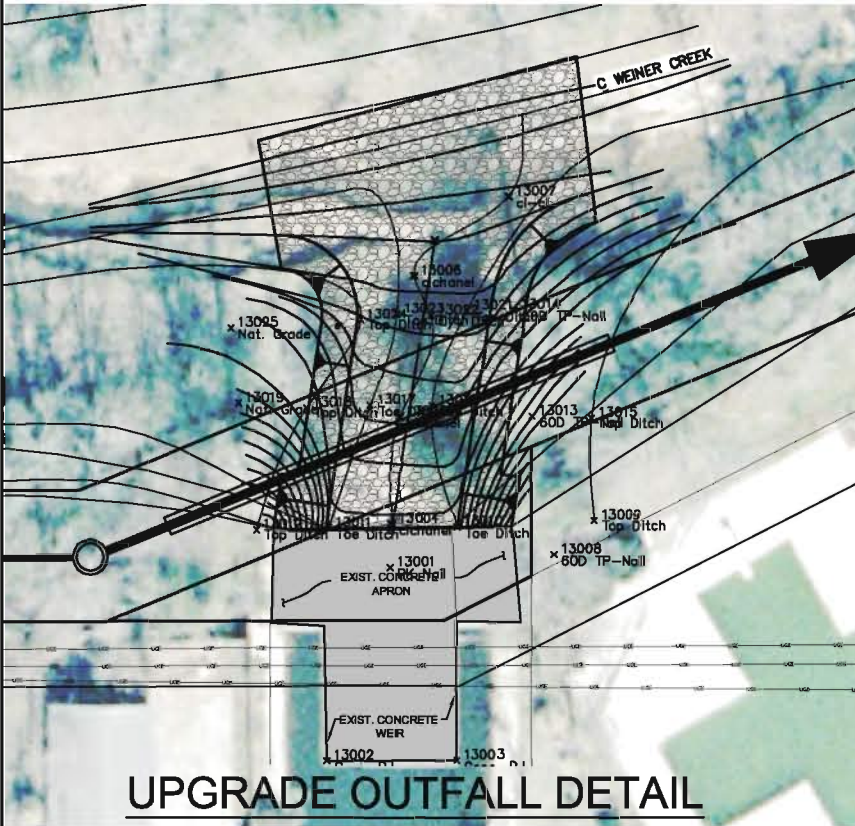
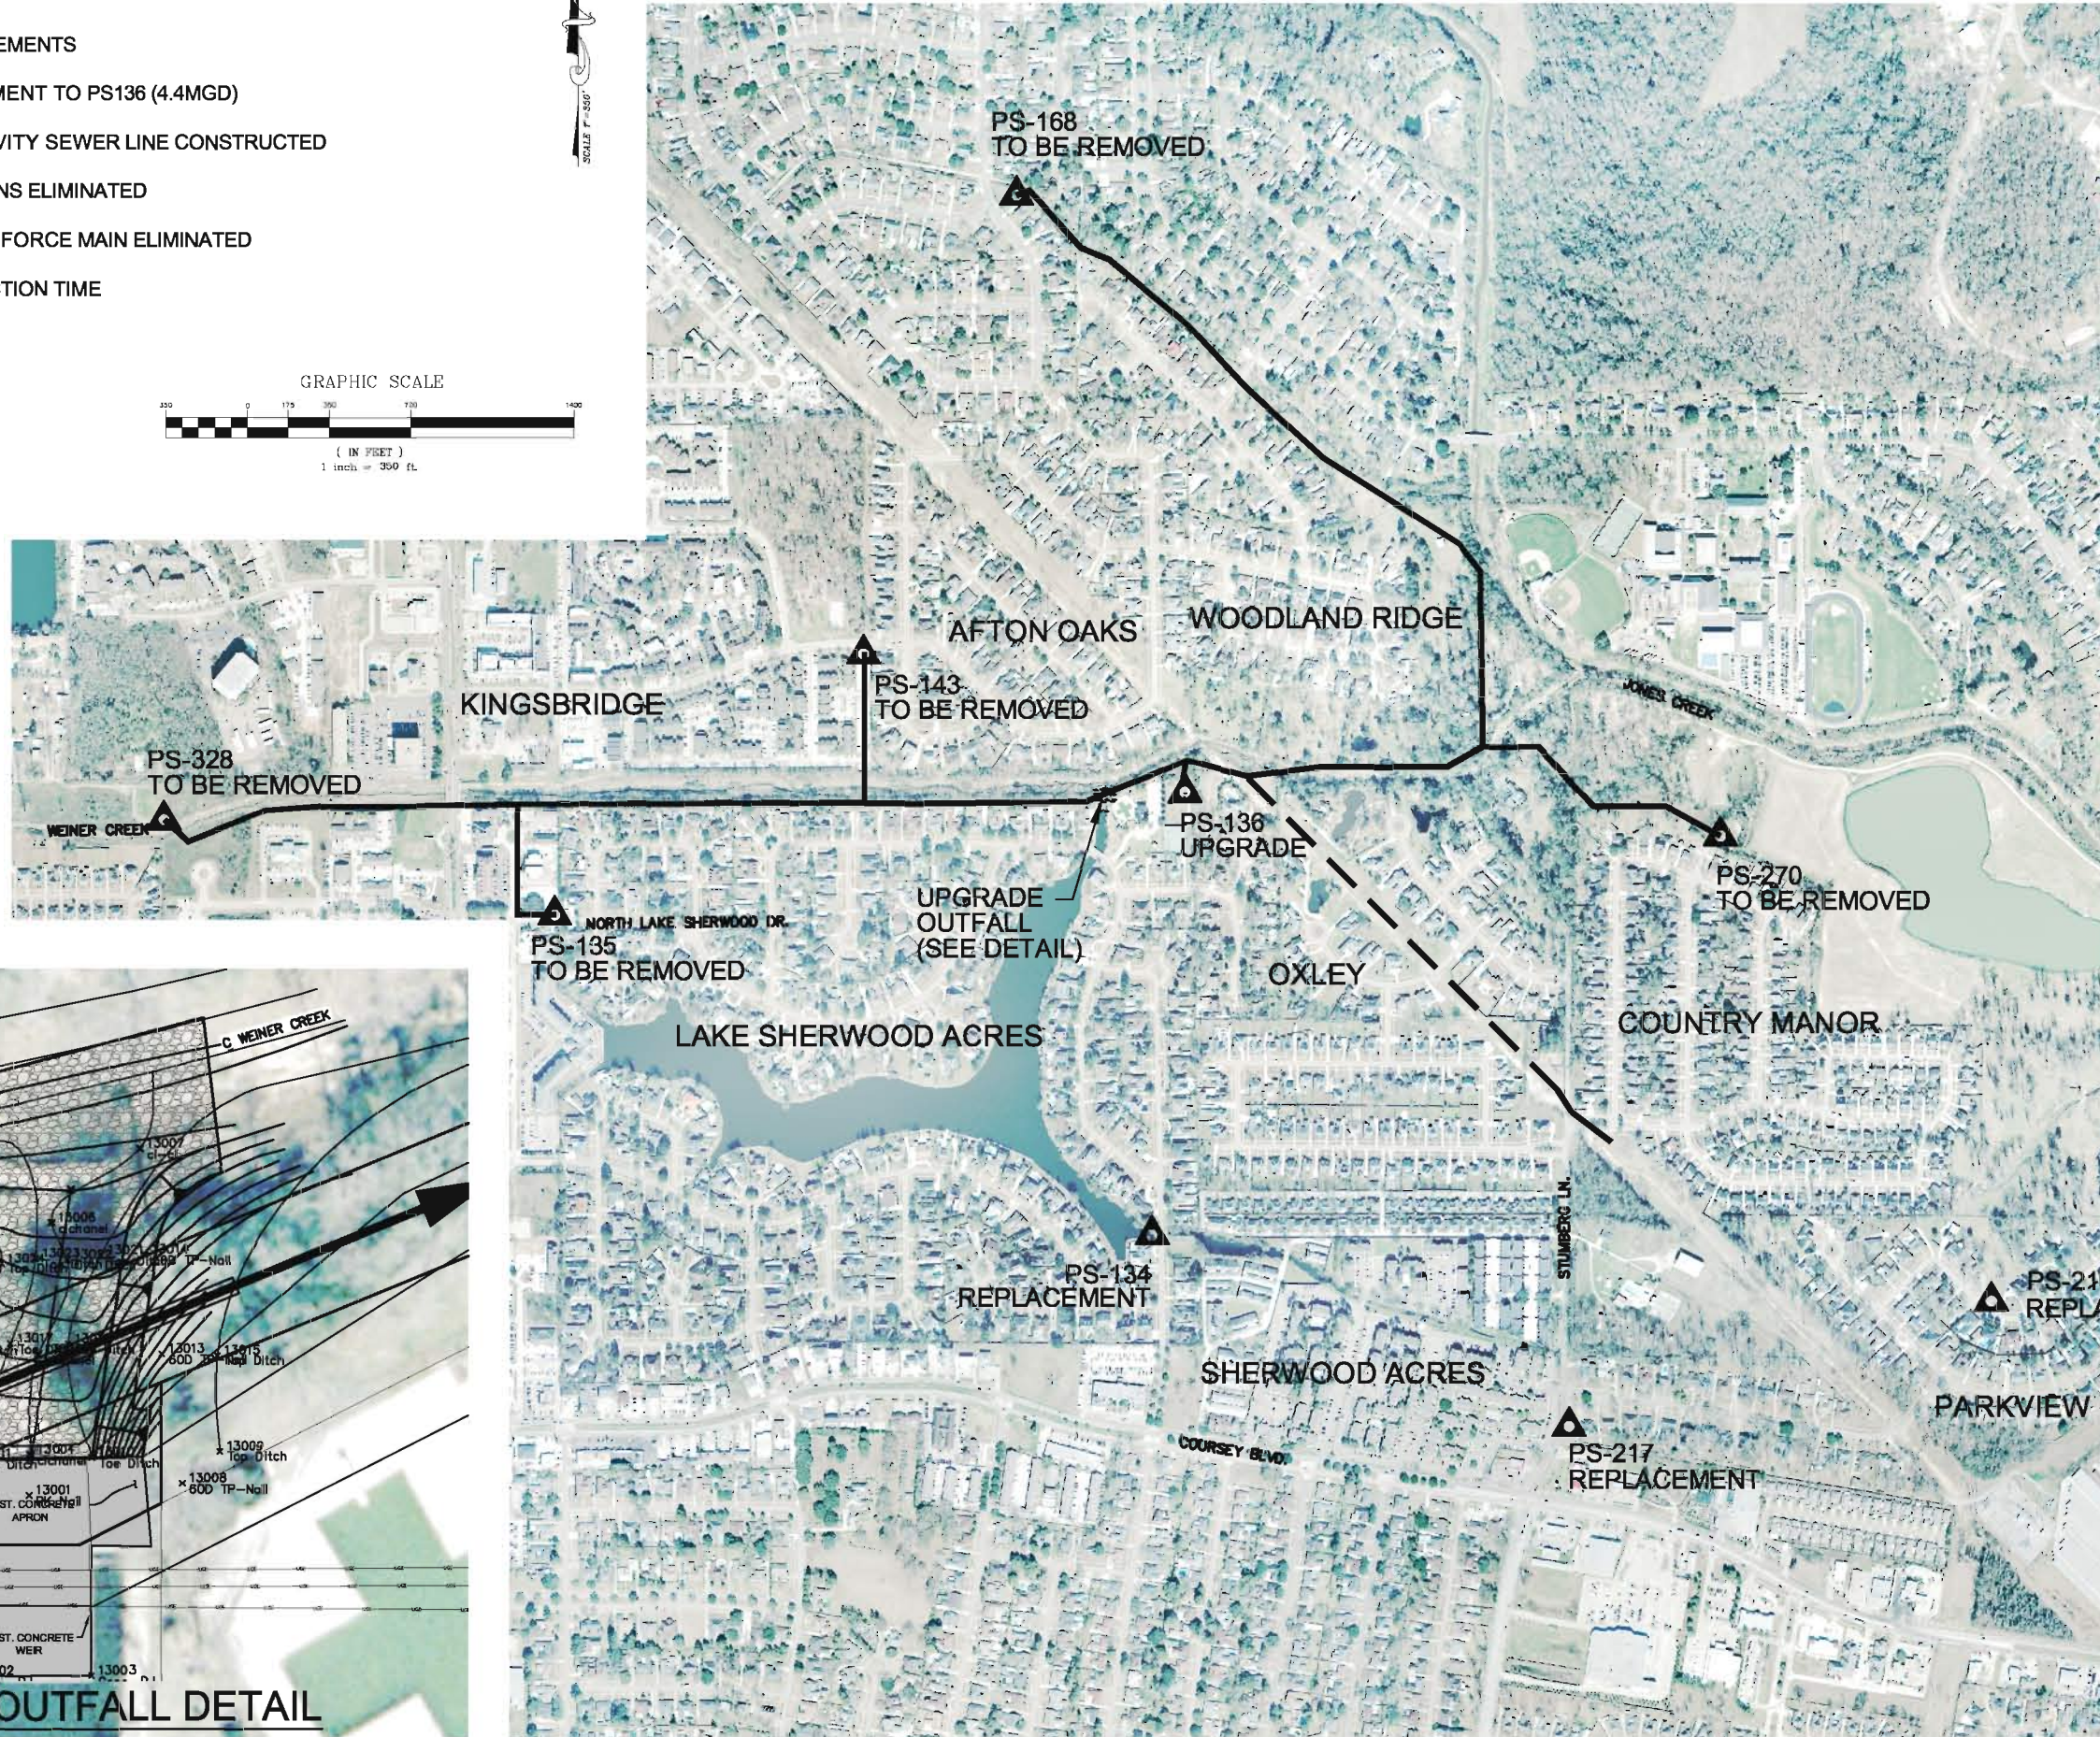


# PUMP STATION 136 AREA IMPROVEMENTS

- 3 PUMP STATION REPLACEMENTS
- UPGRADE AND REPLACEMENT TO PS136 (4.4MGD)
- 12,500 FEET OF NEW GRAVITY SEWER LINE CONSTRUCTED
- 5 EXISTING PUMP STATIONS ELIMINATED
- 21,500 FEET OF EXISTING FORCE MAIN ELIMINATED
- 15 - 18 MONTH CONSTRUCTION TIME

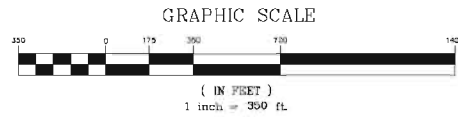

**UPGRADE OUTFALL DETAIL**

DESIGNED	REV DATE	DESCRIPTION
DRAWN	REV DATE	DESCRIPTION
CHECKED	REV DATE	DESCRIPTION
<b>SIGMA</b>		
<b>CITY OF BATON ROUGE PARISH OF EAST BATON ROUGE</b>		
<b>OVERALL LAYOUT &amp; GENERAL PLAN</b>		
PUMP STATION 136 AREA WASTEWATER FACILITIES UPGRADE		
PROJECT NO.	F:\0202019\016\0160019\1016 Exhibit.dwg [Layout1] Aug 28, 2008 - 2:57pm	
SHEET NO.		